


9529 ADA DÜZELTME ÖLÇÜ KROKISI

İLİ	İZMİR
İLÇESİ	KARŞIYAKA
MAH./KÖY	ŞEMİKLER
ADA	9529
PARSEL	1,.....,15

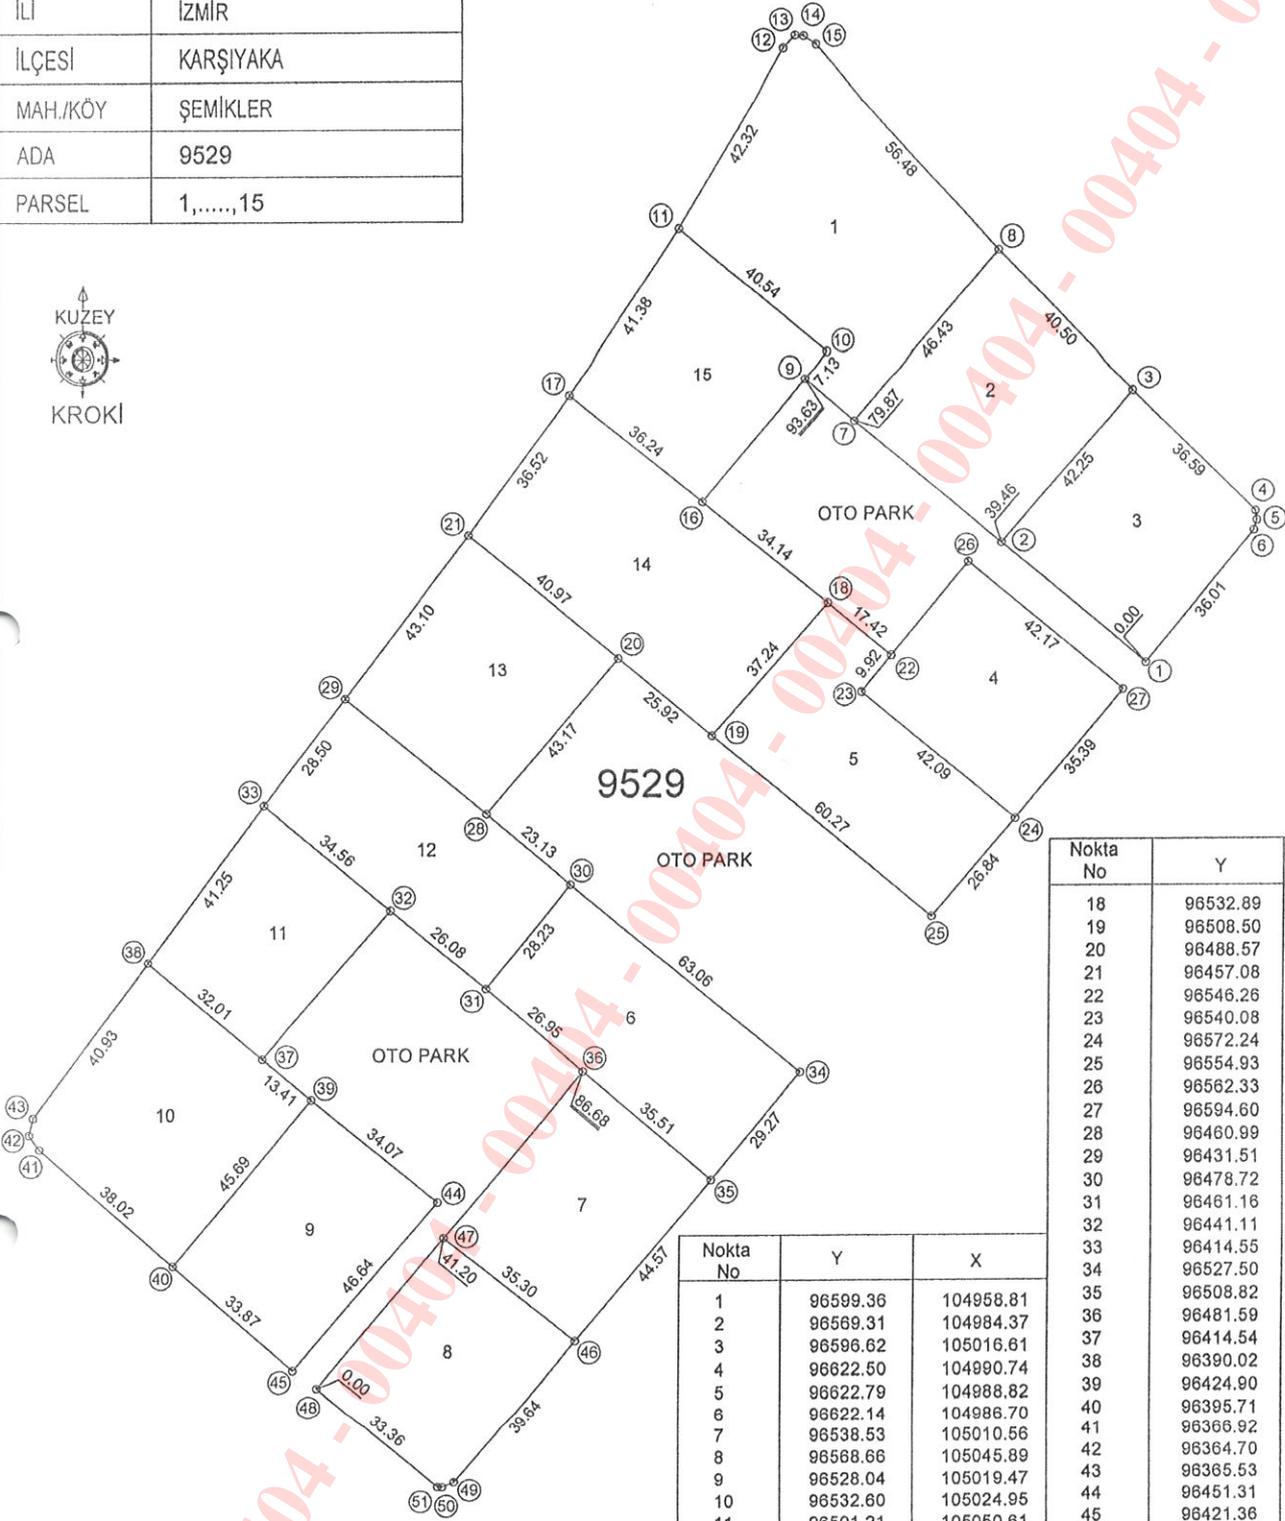

ALAN HESABI

Ada Parsel	Noktalar	Tapu Alanı	Düzeltilme	Hesap Alan	İç Alan	Dış Alan
9529/1	7,9,10,11,12,13,14,15,8	2597.00	0.00	2597.00	2581.81	2612.19
9529/2	2,7,8,3	1789.00	0.00	1789.00	1777.04	1800.96
9529/3	1,2,3,4,5,6	1588.00	0.00	1588.00	1576.85	1599.15
9529/4	23,22,26,27,24	1491.00	0.00	1491.00	1480.24	1501.76
9529/5	18,22,23,24,25,19	1804.00	0.00	1804.00	1791.98	1816.02
9529/6	30,34,35,36,31	1811.00	0.00	1811.00	1798.96	1823.04
9529/7	36,35,46,47	1594.00	0.00	1594.00	1582.82	1605.18
9529/8	48,47,46,49,50,51	1478.00	0.00	1478.00	1467.29	1488.71
9529/9	40,39,44,45	1568.00	0.00	1568.00	1556.93	1579.07
9529/10	38,37,39,40,41,42,43	1998.00	0.00	1998.00	1985.21	2010.79
9529/11	32,37,38,33	1373.00	0.00	1373.00	1362.71	1383.29
9529/12	30,31,32,33,29,28	1732.00	0.00	1732.00	1720.27	1743.73
9529/13	21,20,28,29	1712.00	0.00	1712.00	1700.35	1723.65
9529/14	17,16,18,19,20,21	2528.00	0.00	2528.00	2513.09	2542.91
9529/15	9,16,17,11,10	1579.00	0.00	1579.00	1567.88	1590.12

Nokta No	Y	X
1	96599.36	104958.81
2	96589.31	104984.37
3	96596.62	105016.61
4	96622.50	104990.74
5	96622.79	104988.82
6	96622.14	104986.70
7	96538.53	105010.56
8	96568.66	105045.89
9	96528.04	105019.47
10	96532.60	105024.95
11	96501.21	105050.61
12	96523.36	105086.67
13	96525.89	105089.30
14	96527.69	105089.13
15	96530.31	105087.36
16	96506.39	104993.32
17	96478.26	105016.17

Nokta No	Y	X
18	96532.89	104971.79
19	96508.50	104943.64
20	96488.57	104960.22
21	96457.08	104986.43
22	96546.26	104960.62
23	96540.08	104952.86
24	96572.24	104925.71
25	96554.93	104905.21
26	96562.33	104980.30
27	96594.60	104953.14
28	96460.99	104927.01
29	96431.51	104951.73
30	96478.72	104912.15
31	96461.16	104890.04
32	96441.11	104906.72
33	96414.55	104928.83
34	96527.50	104872.19
35	96508.82	104849.66
36	96481.59	104872.45
37	96414.54	104875.08
38	96390.02	104895.65
39	96424.90	104866.57
40	96395.71	104831.42
41	96366.92	104856.25
42	96364.70	104859.27
43	96365.53	104862.86
44	96451.31	104845.05
45	96421.36	104809.30
46	96480.27	104815.43
47	96452.62	104837.37
48	96426.39	104805.61
49	96455.07	104784.84
50	96452.58	104783.75
51	96451.66	104783.82

	DÜZENLEYEN	ONAYLAYAN
ADI SOYADI	Mehmet GÖRGÜN Harita Mühendisi	
İMZA		
TARİH	.... / ... / 2026	.... / ... / 2026