



İLİ : İZMİR  
İLÇESİ : KARŞIYAKA  
MAHALLESİ : ŞEMİKLER  
PAFTA : 26L-4A (L18A02B4B)  
ADA : 0 107400  
PARSEL : 2090-3164-3165-3166-3167-3168  
3169-3170-3171-3172-3173-3177  
3178-3179-3180-3181-3182-3183  
3184-3185-3235

# DURUM HARİTASI

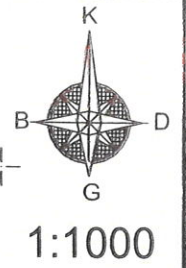

PLAN NO : 1898

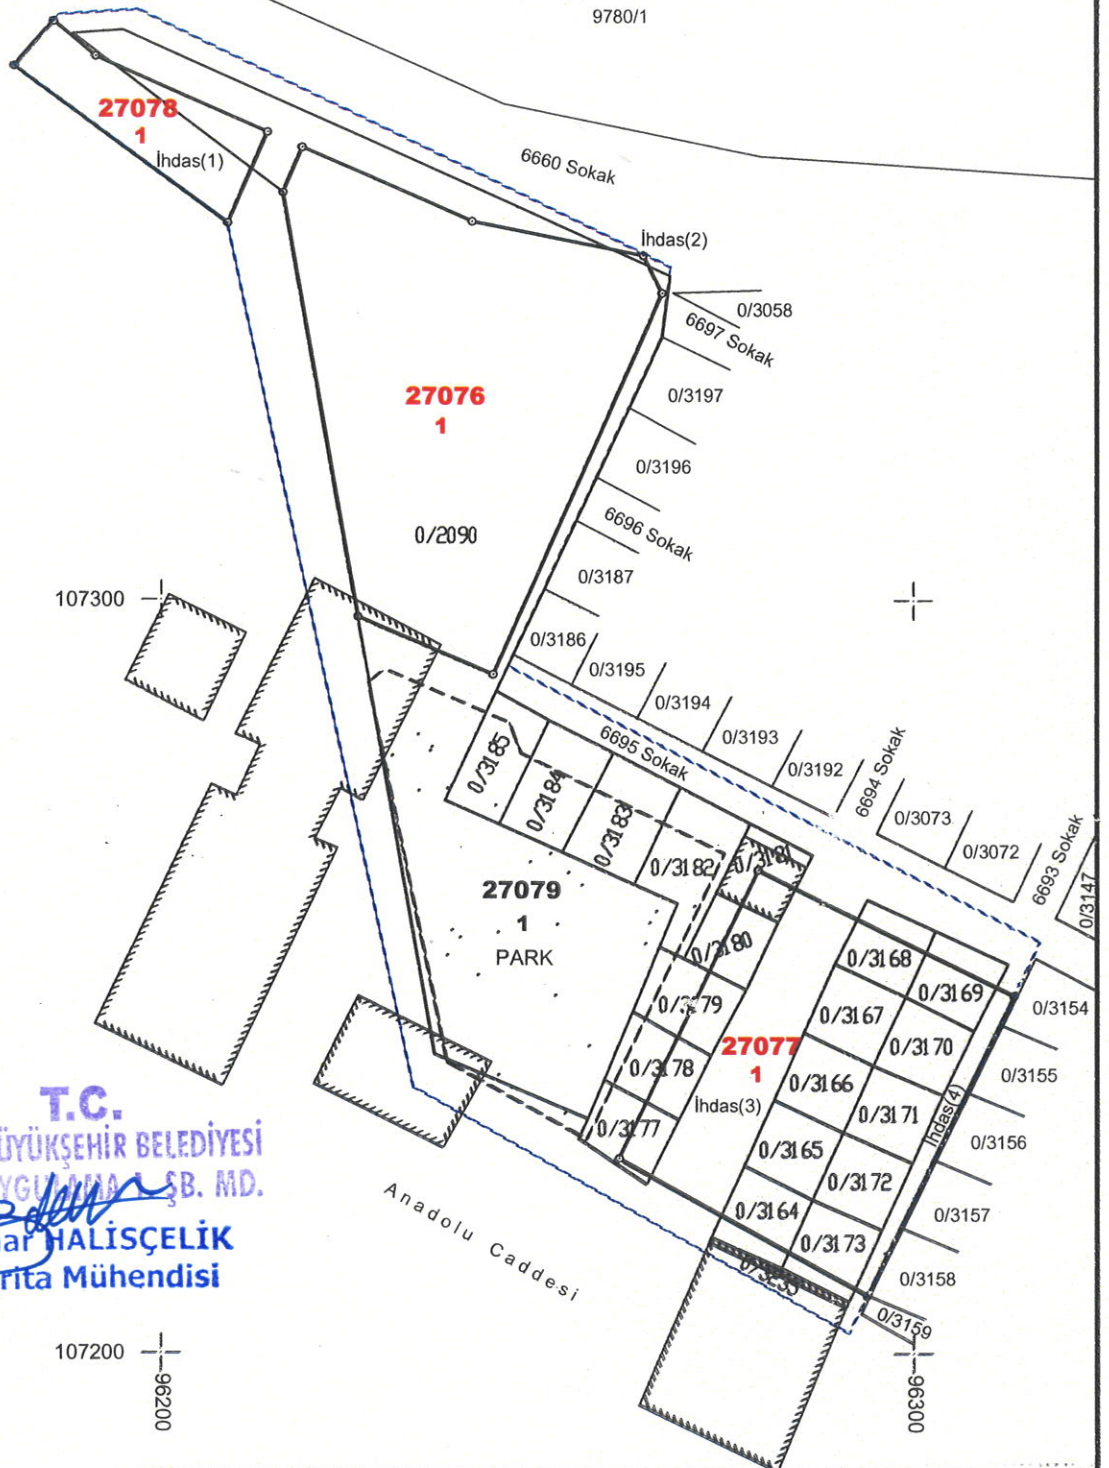

**T.C.**  
**İZMİR BÜYÜKŞEHİR BELEDİYESİ**  
**İMAR UYGULAMA Ş.B. MD.**  
**Bahar HALİŞÇELİK**  
**Harita Mühendisi**

107200  
96200

DÜZENLEYEN	UYGUNDUR	
	BELEDİYE / KADASTRO	
	KONTROL EDEN	ONAYLAYAN
ADI - SOYADI	<b>CANŞU HARİTA</b>	<b>Dr. Gökhan GÖNDOĞLU</b>
TARİH		<b>Etat Proje Müdürü</b>
İMZA		